




FLOOR 4

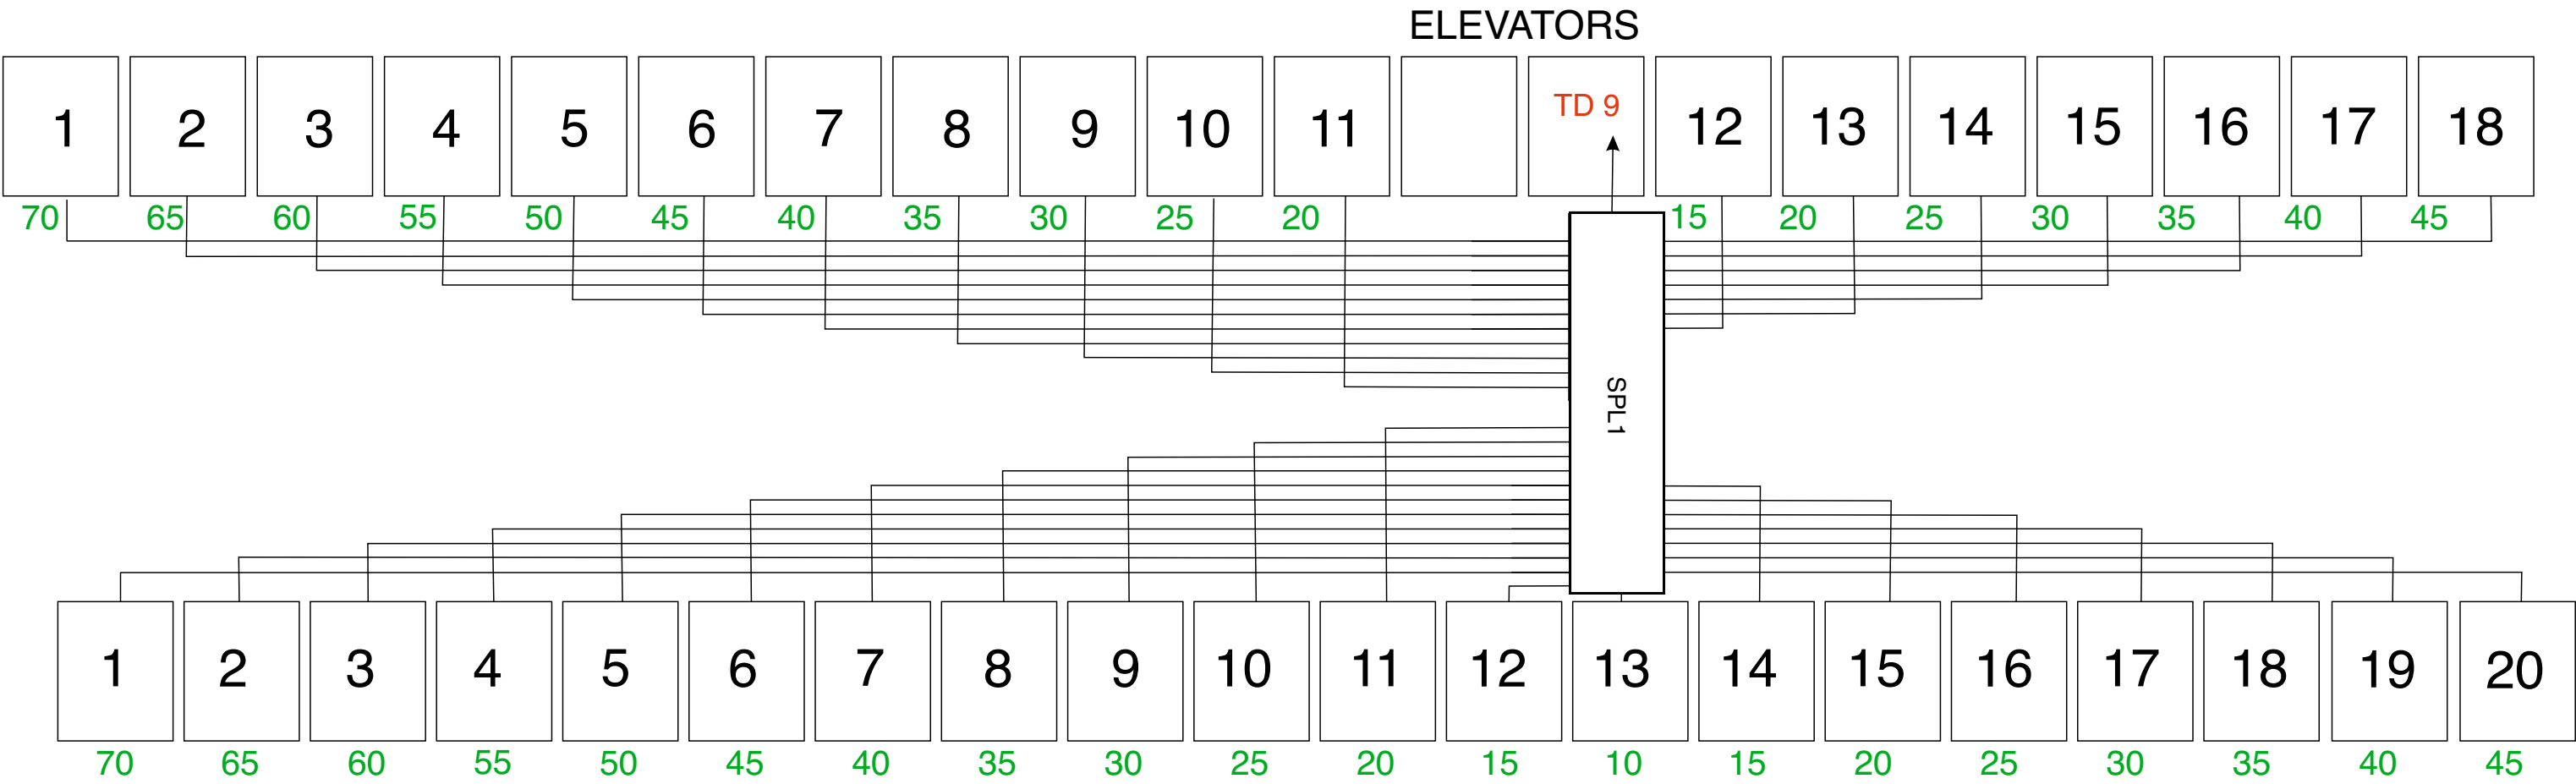


CA 1600 METER CABLE

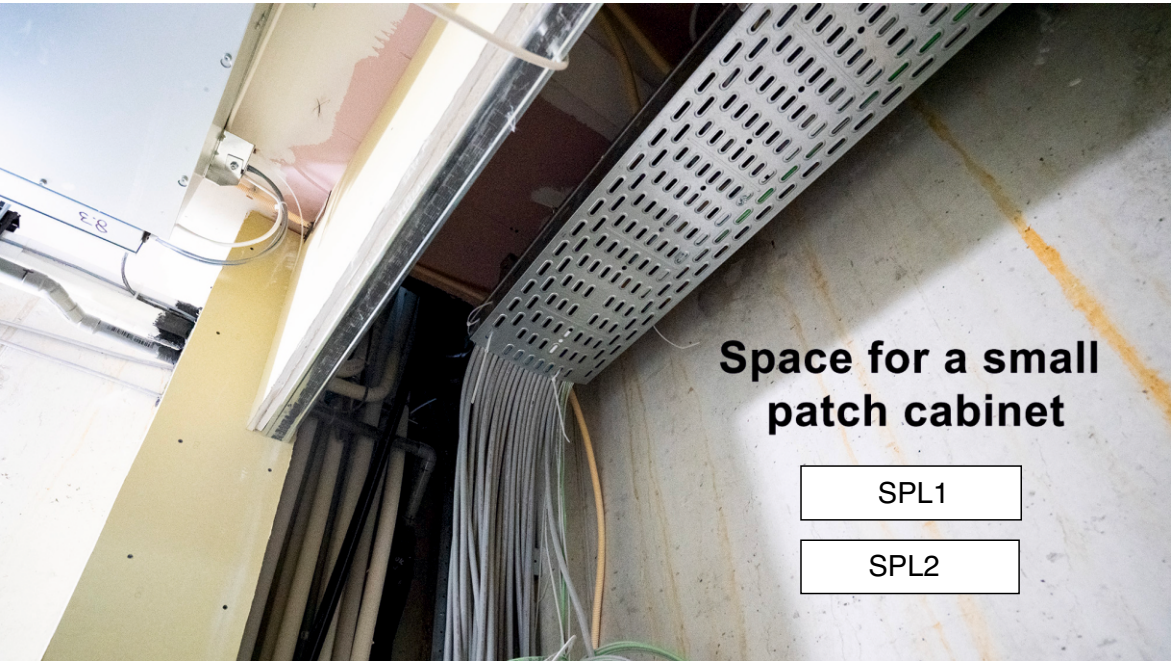


FLOOR 5

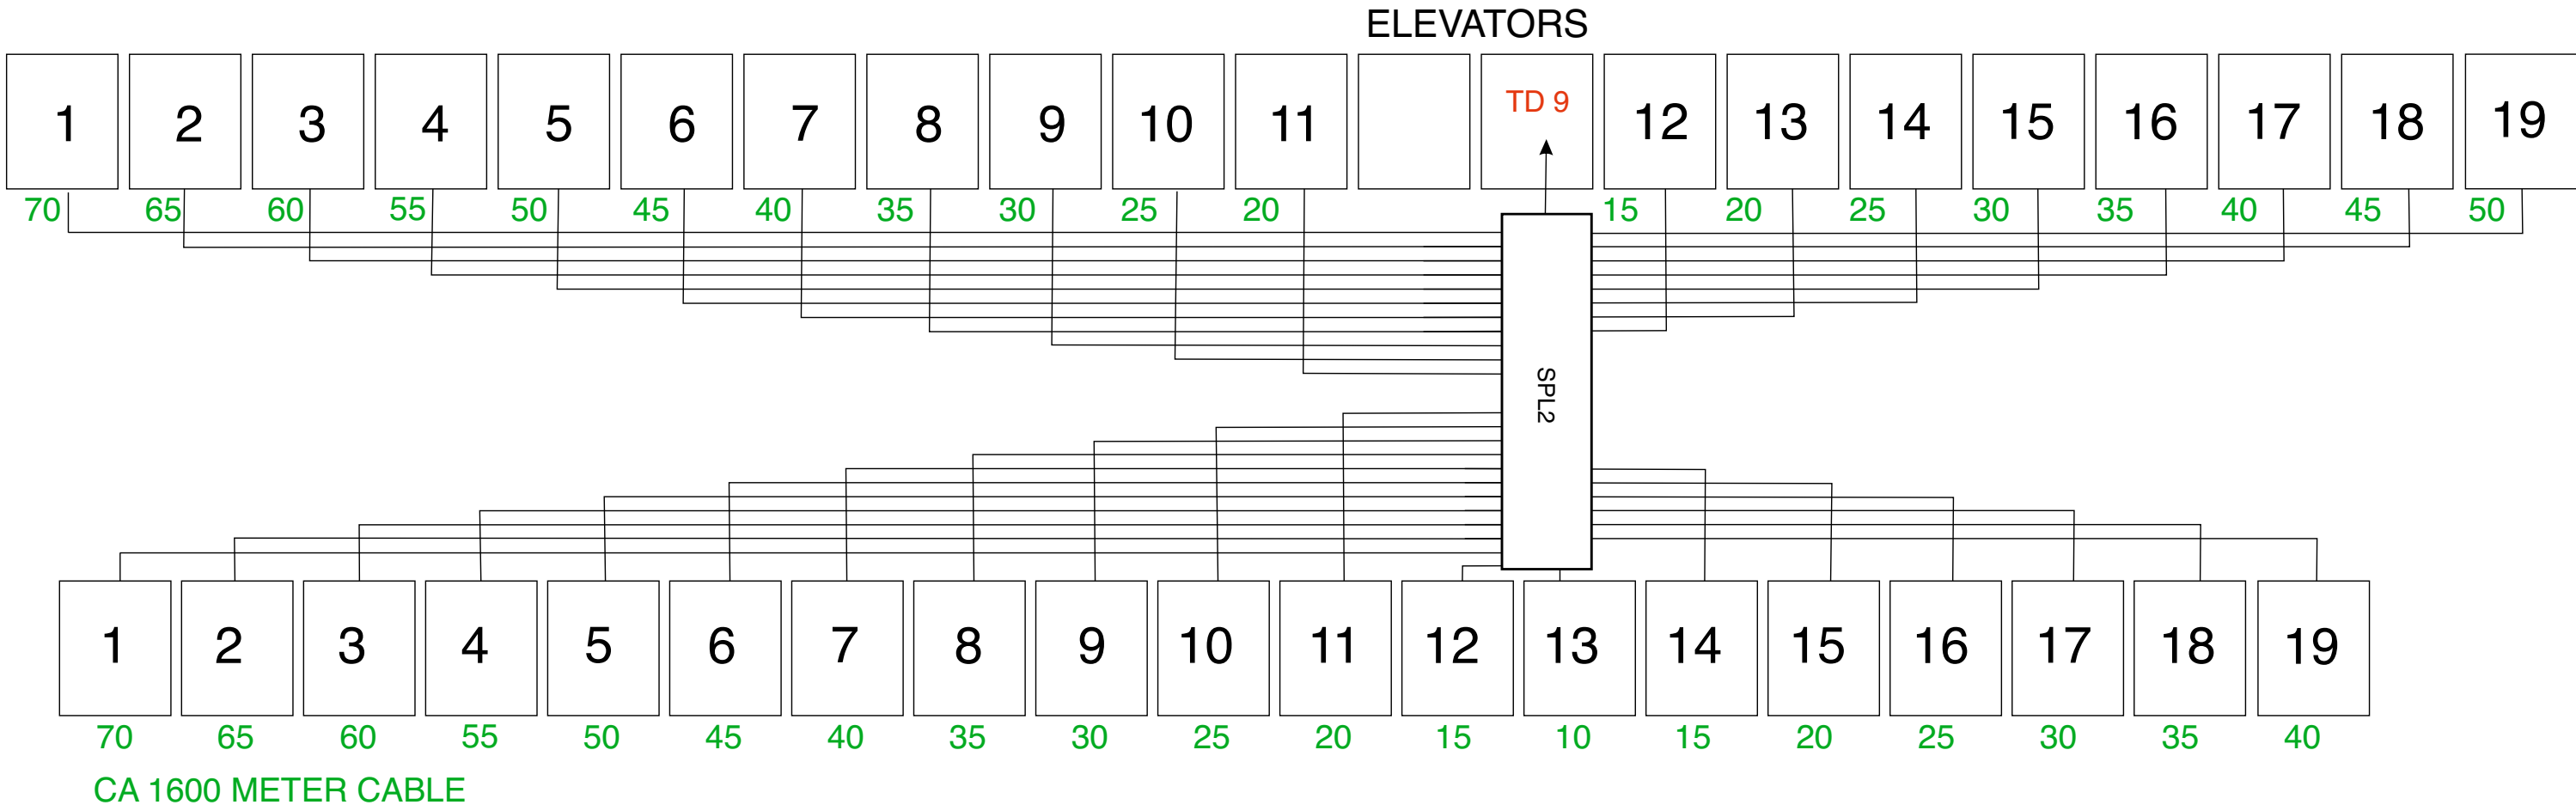


38 X ONT

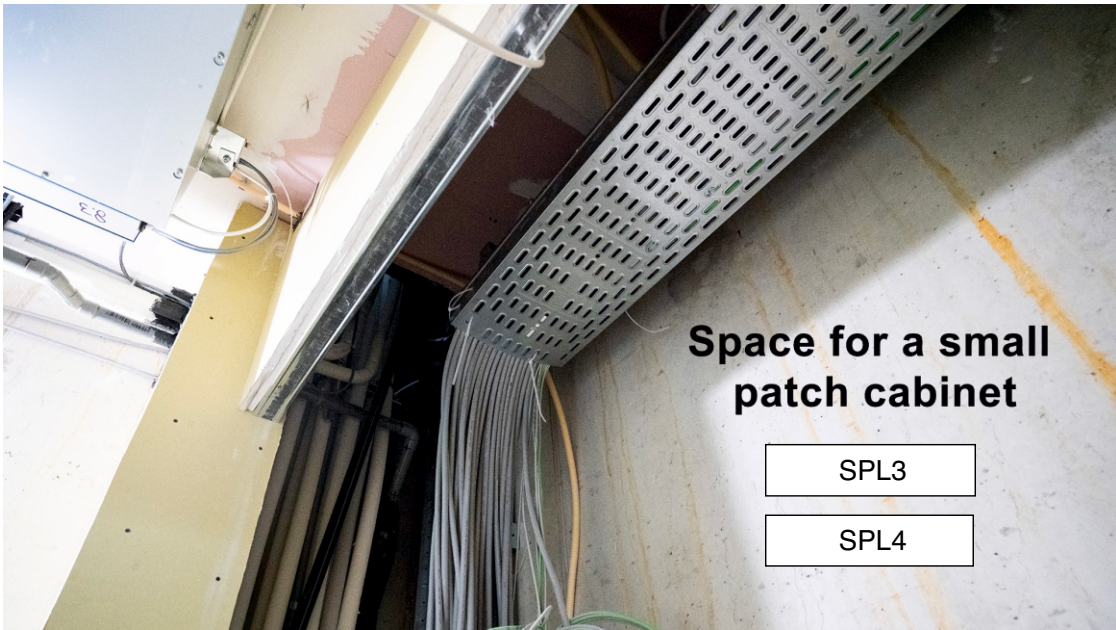

FLOOR 6

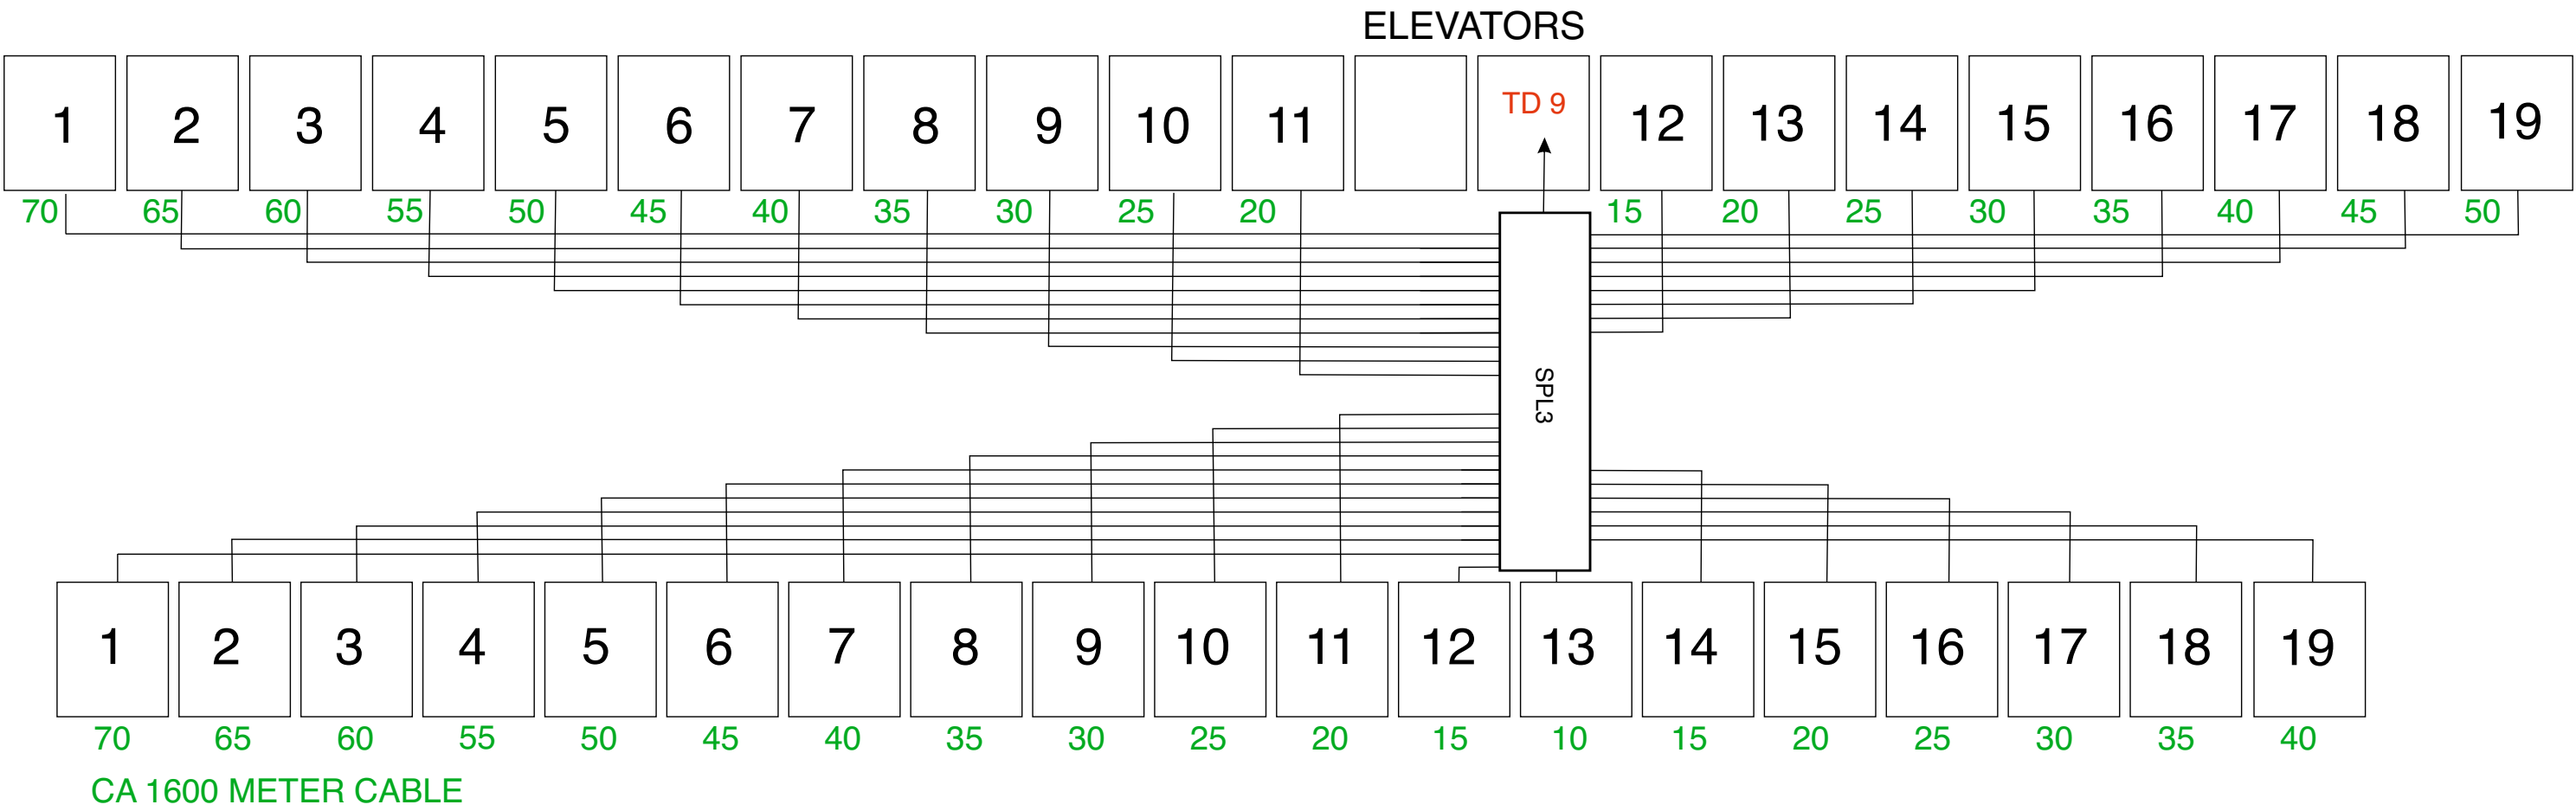


38 X ONT

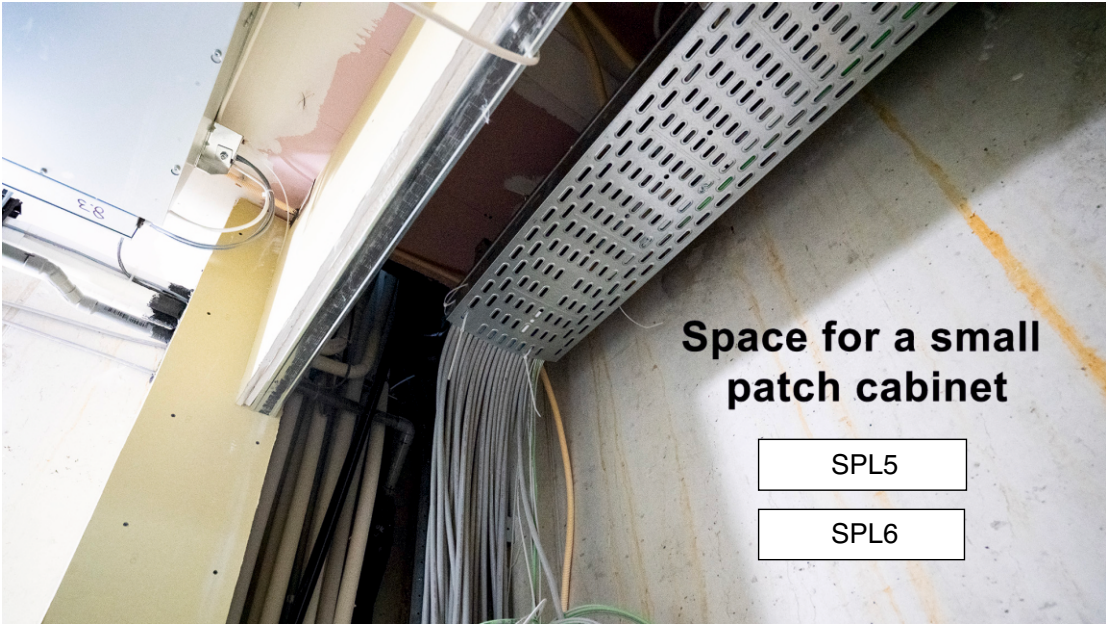



FLOOR 7

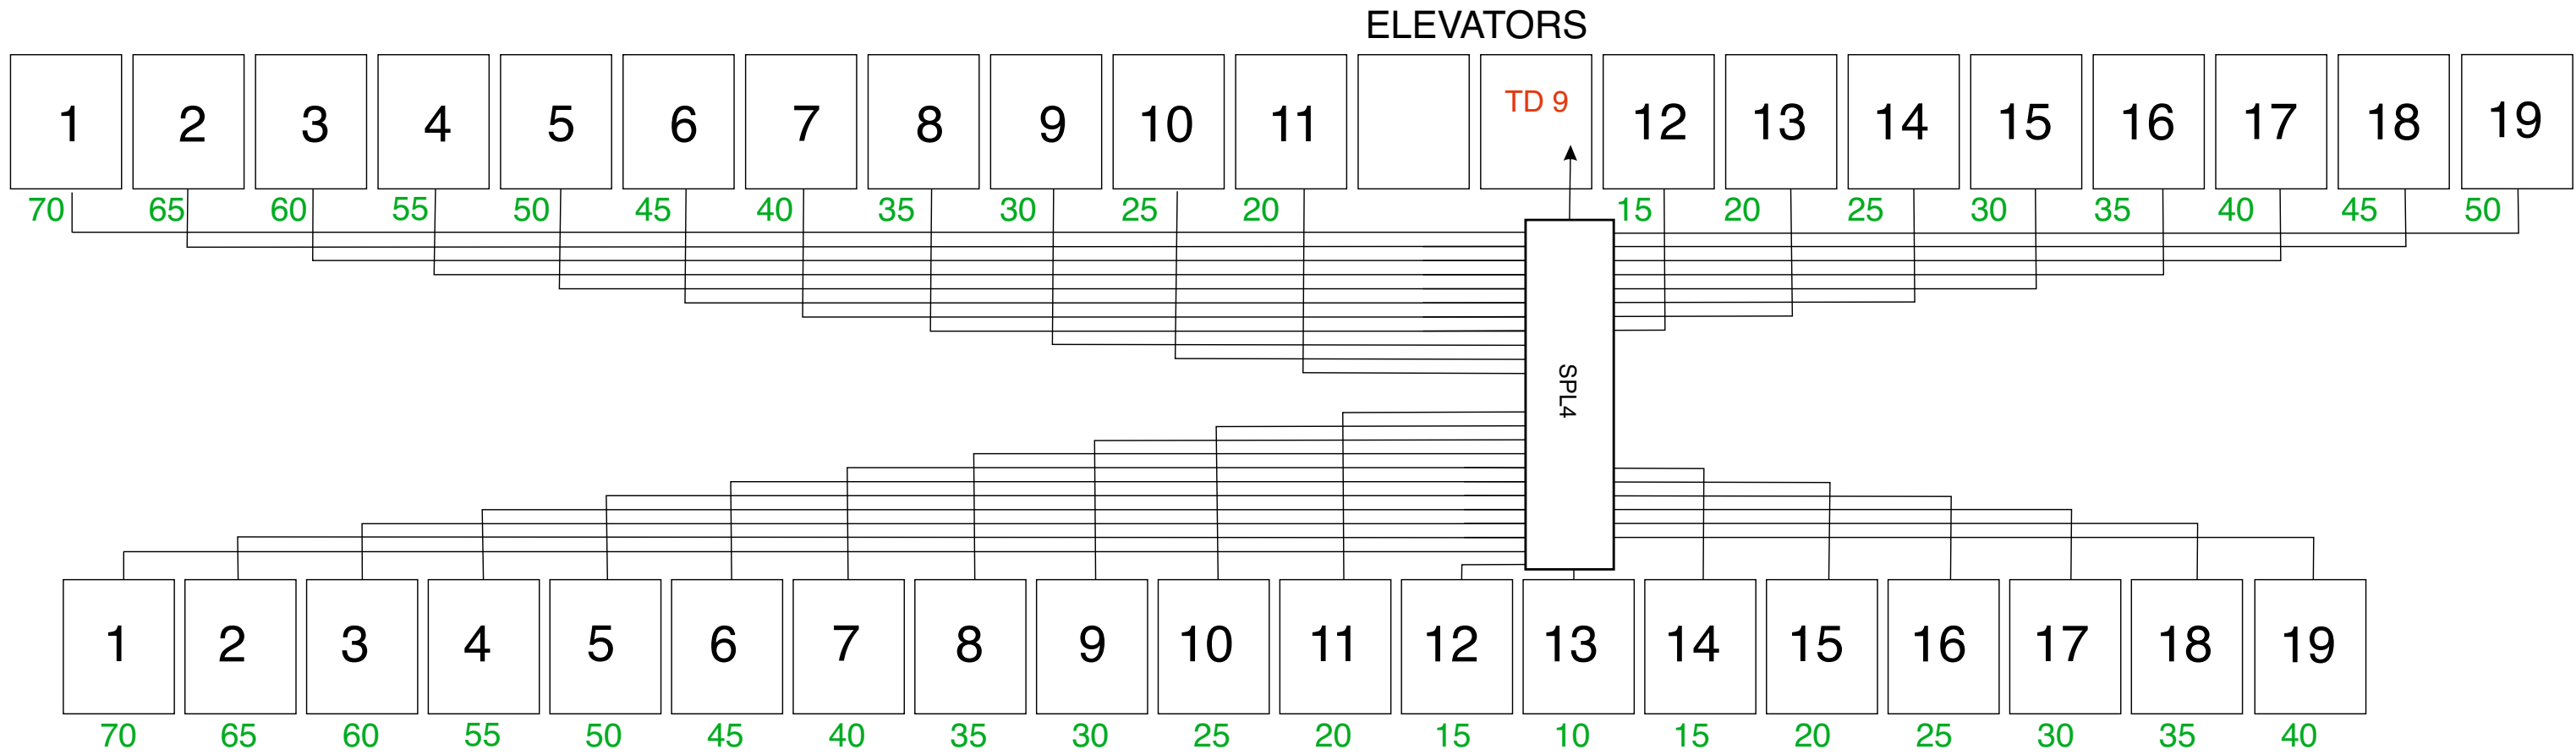


CA 1600 METER CABLE

38 X ONT







FLOOR 8

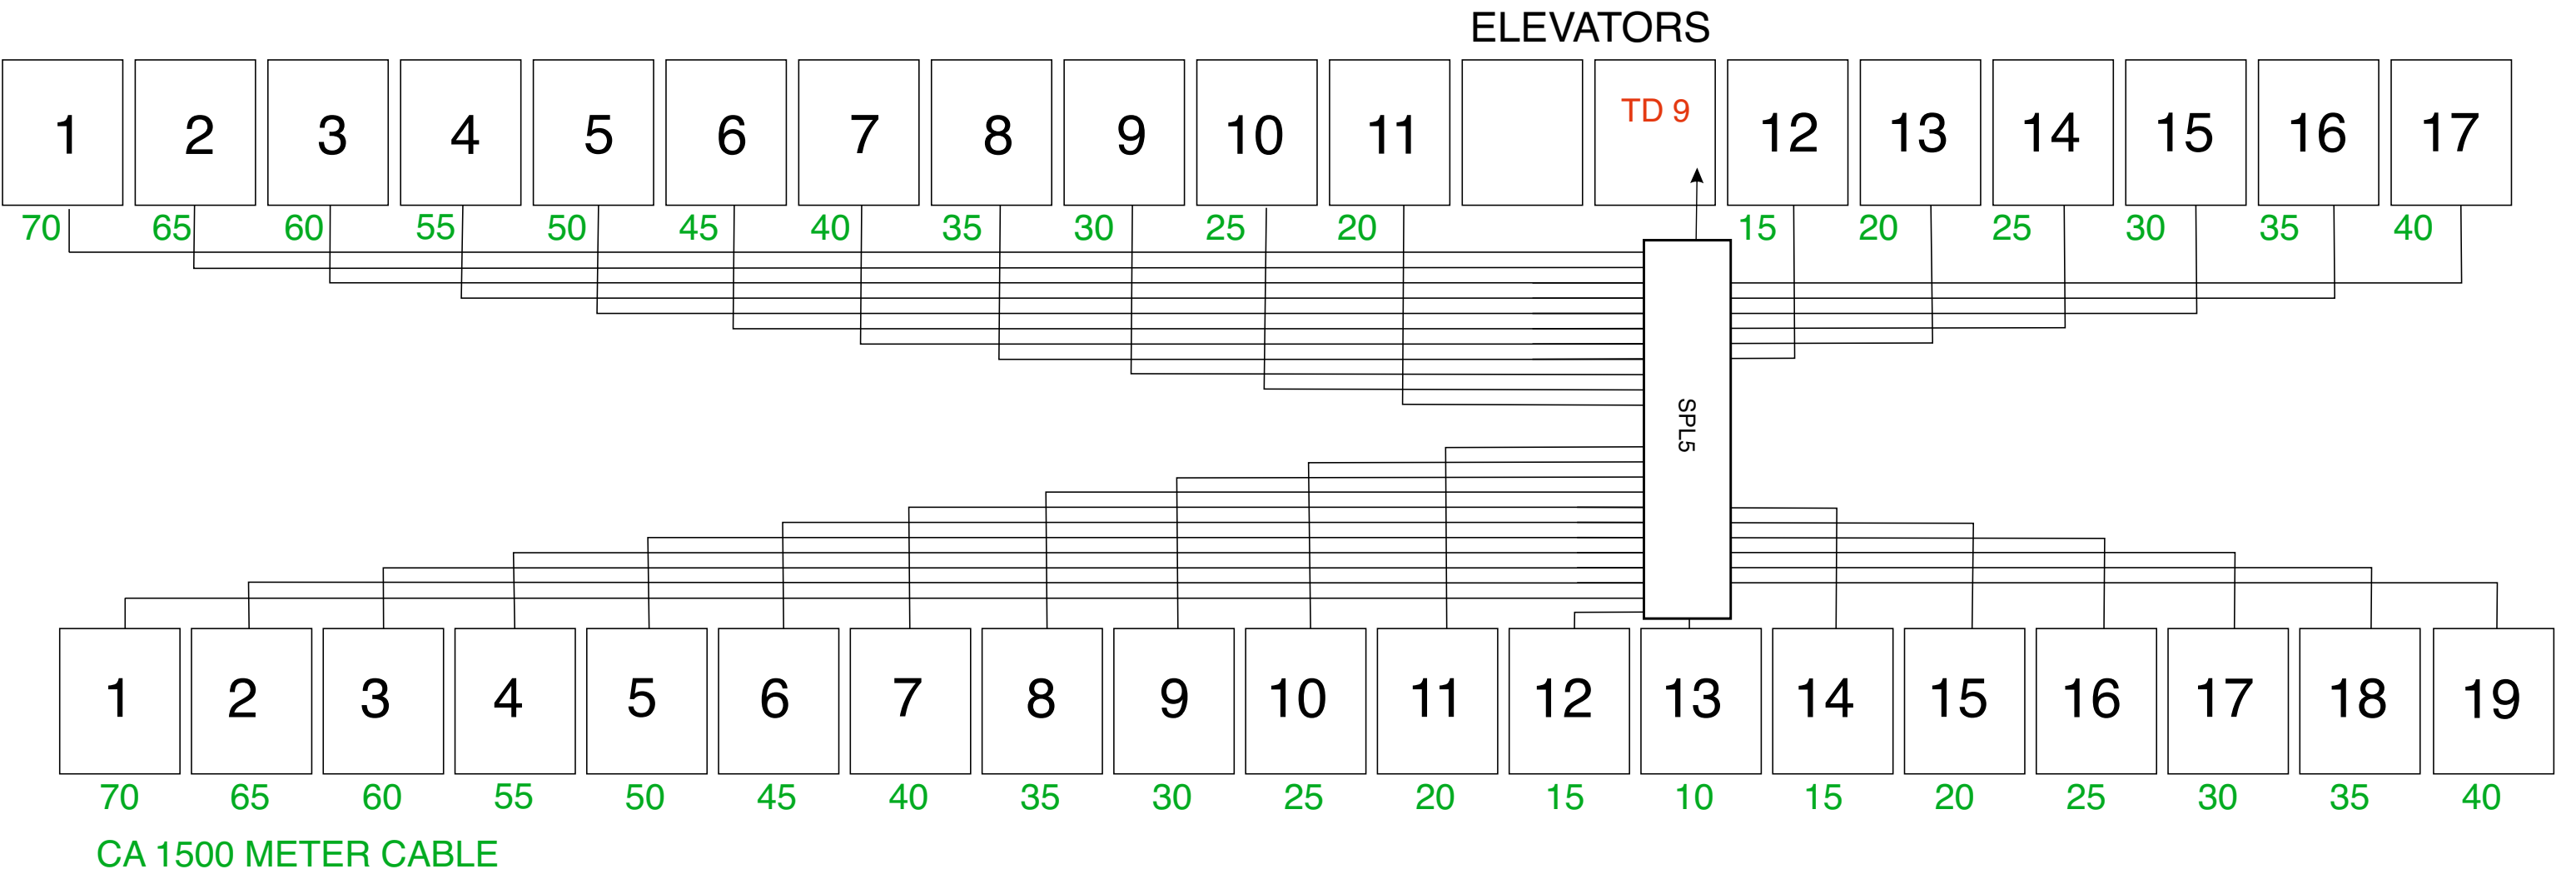

38 X ONT

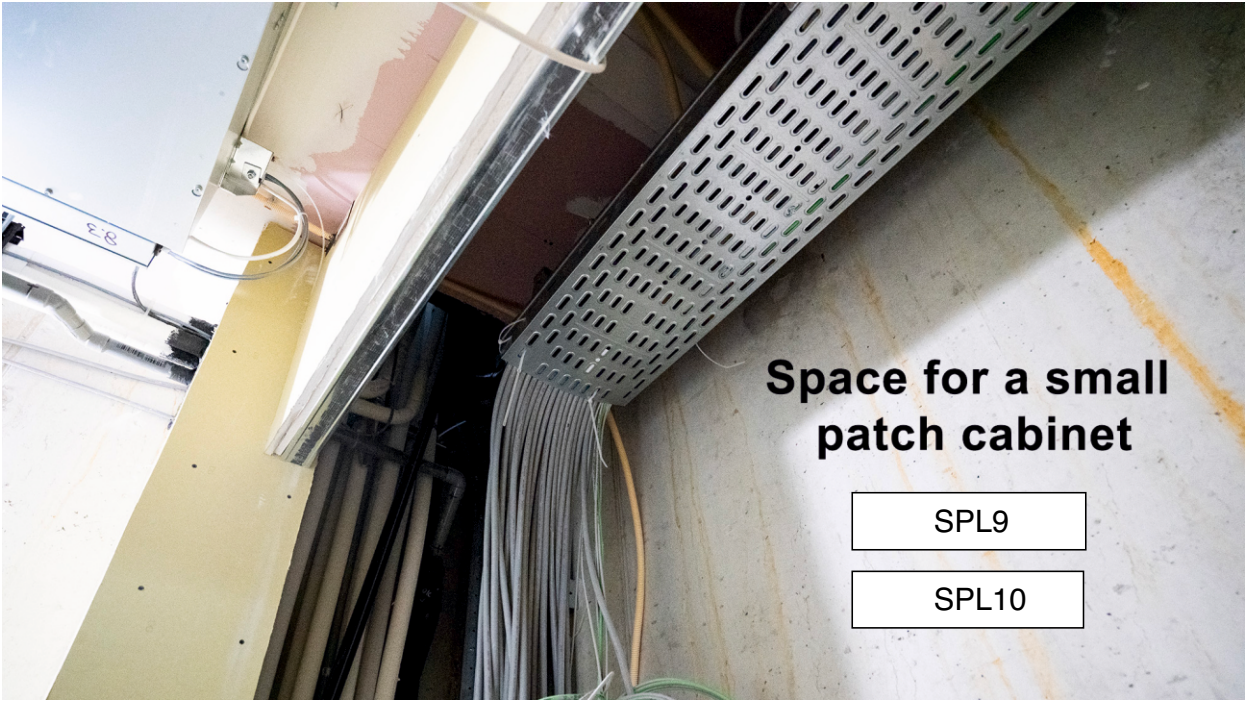

FLOOR 9

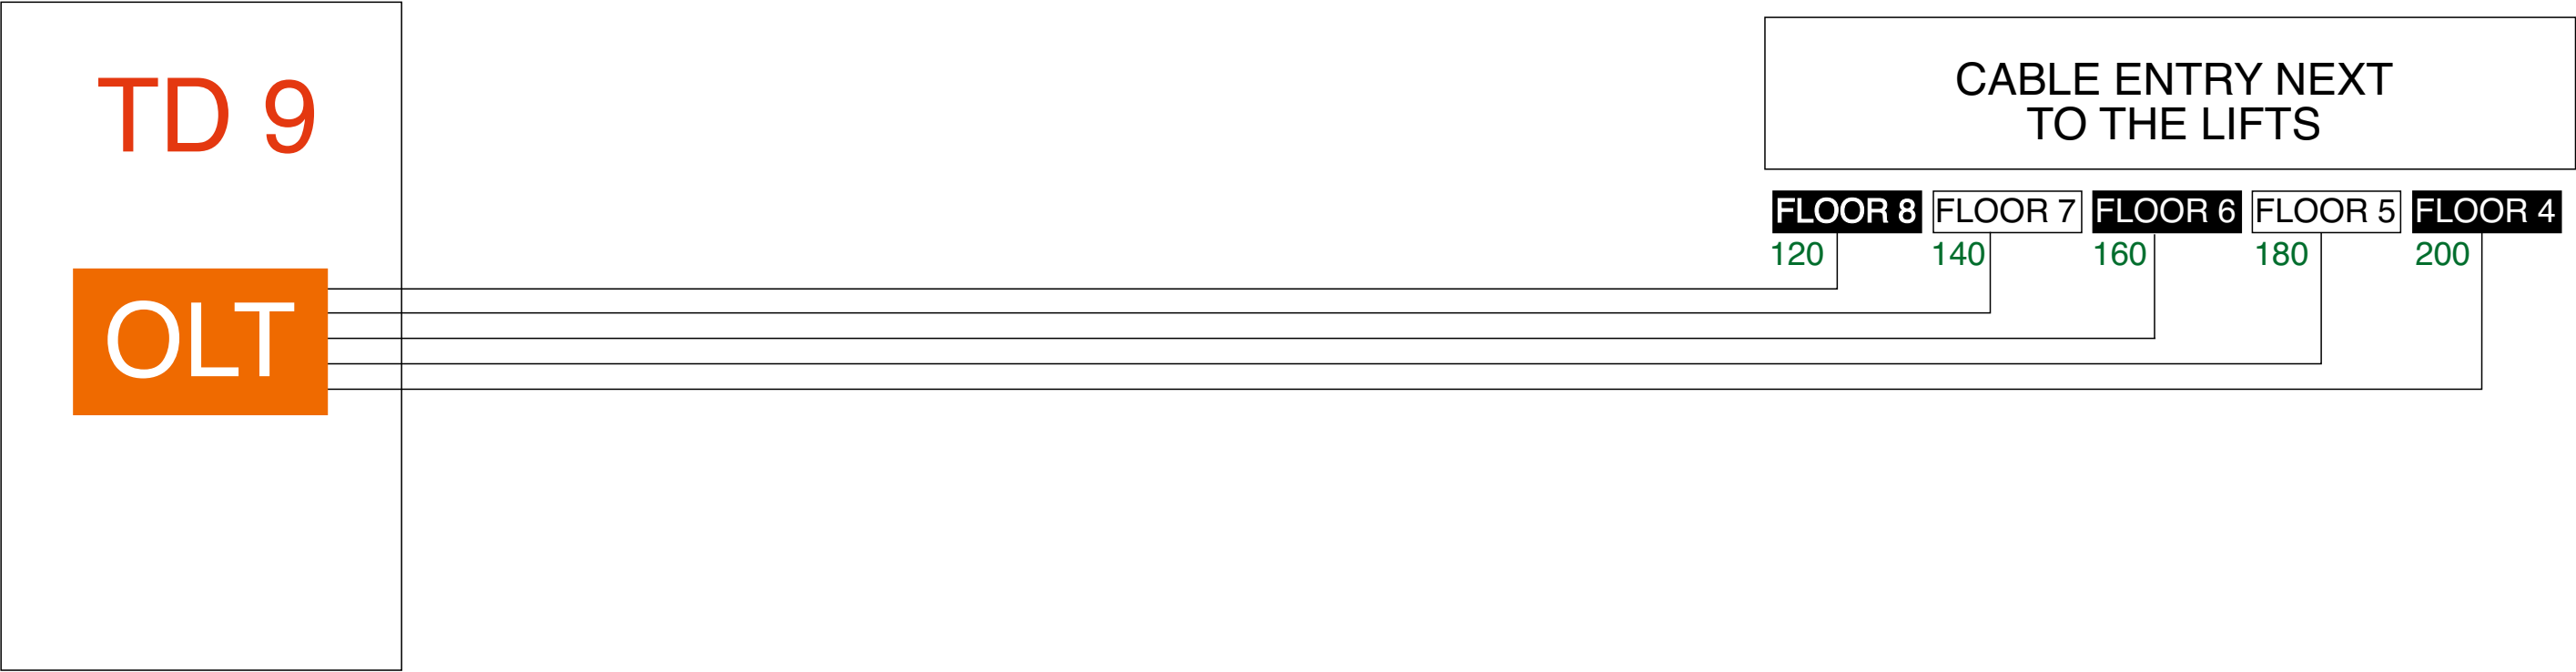

FLOOR 9 - CA 800 METER CABLE  
FLOOR 8 - CA 1500 METER CABLE  
FLOOR 7 - CA 1600 METER CABLE  
FLOOR 6 - CA 1600 METER CABLE  
FLOOR 5 - CA 1600 METER CABLE  
FLOOR 4 - CA 1600 METER CABLE  
**TOTAL 8.700 METER CABLE**

