


Switches over when main line fails

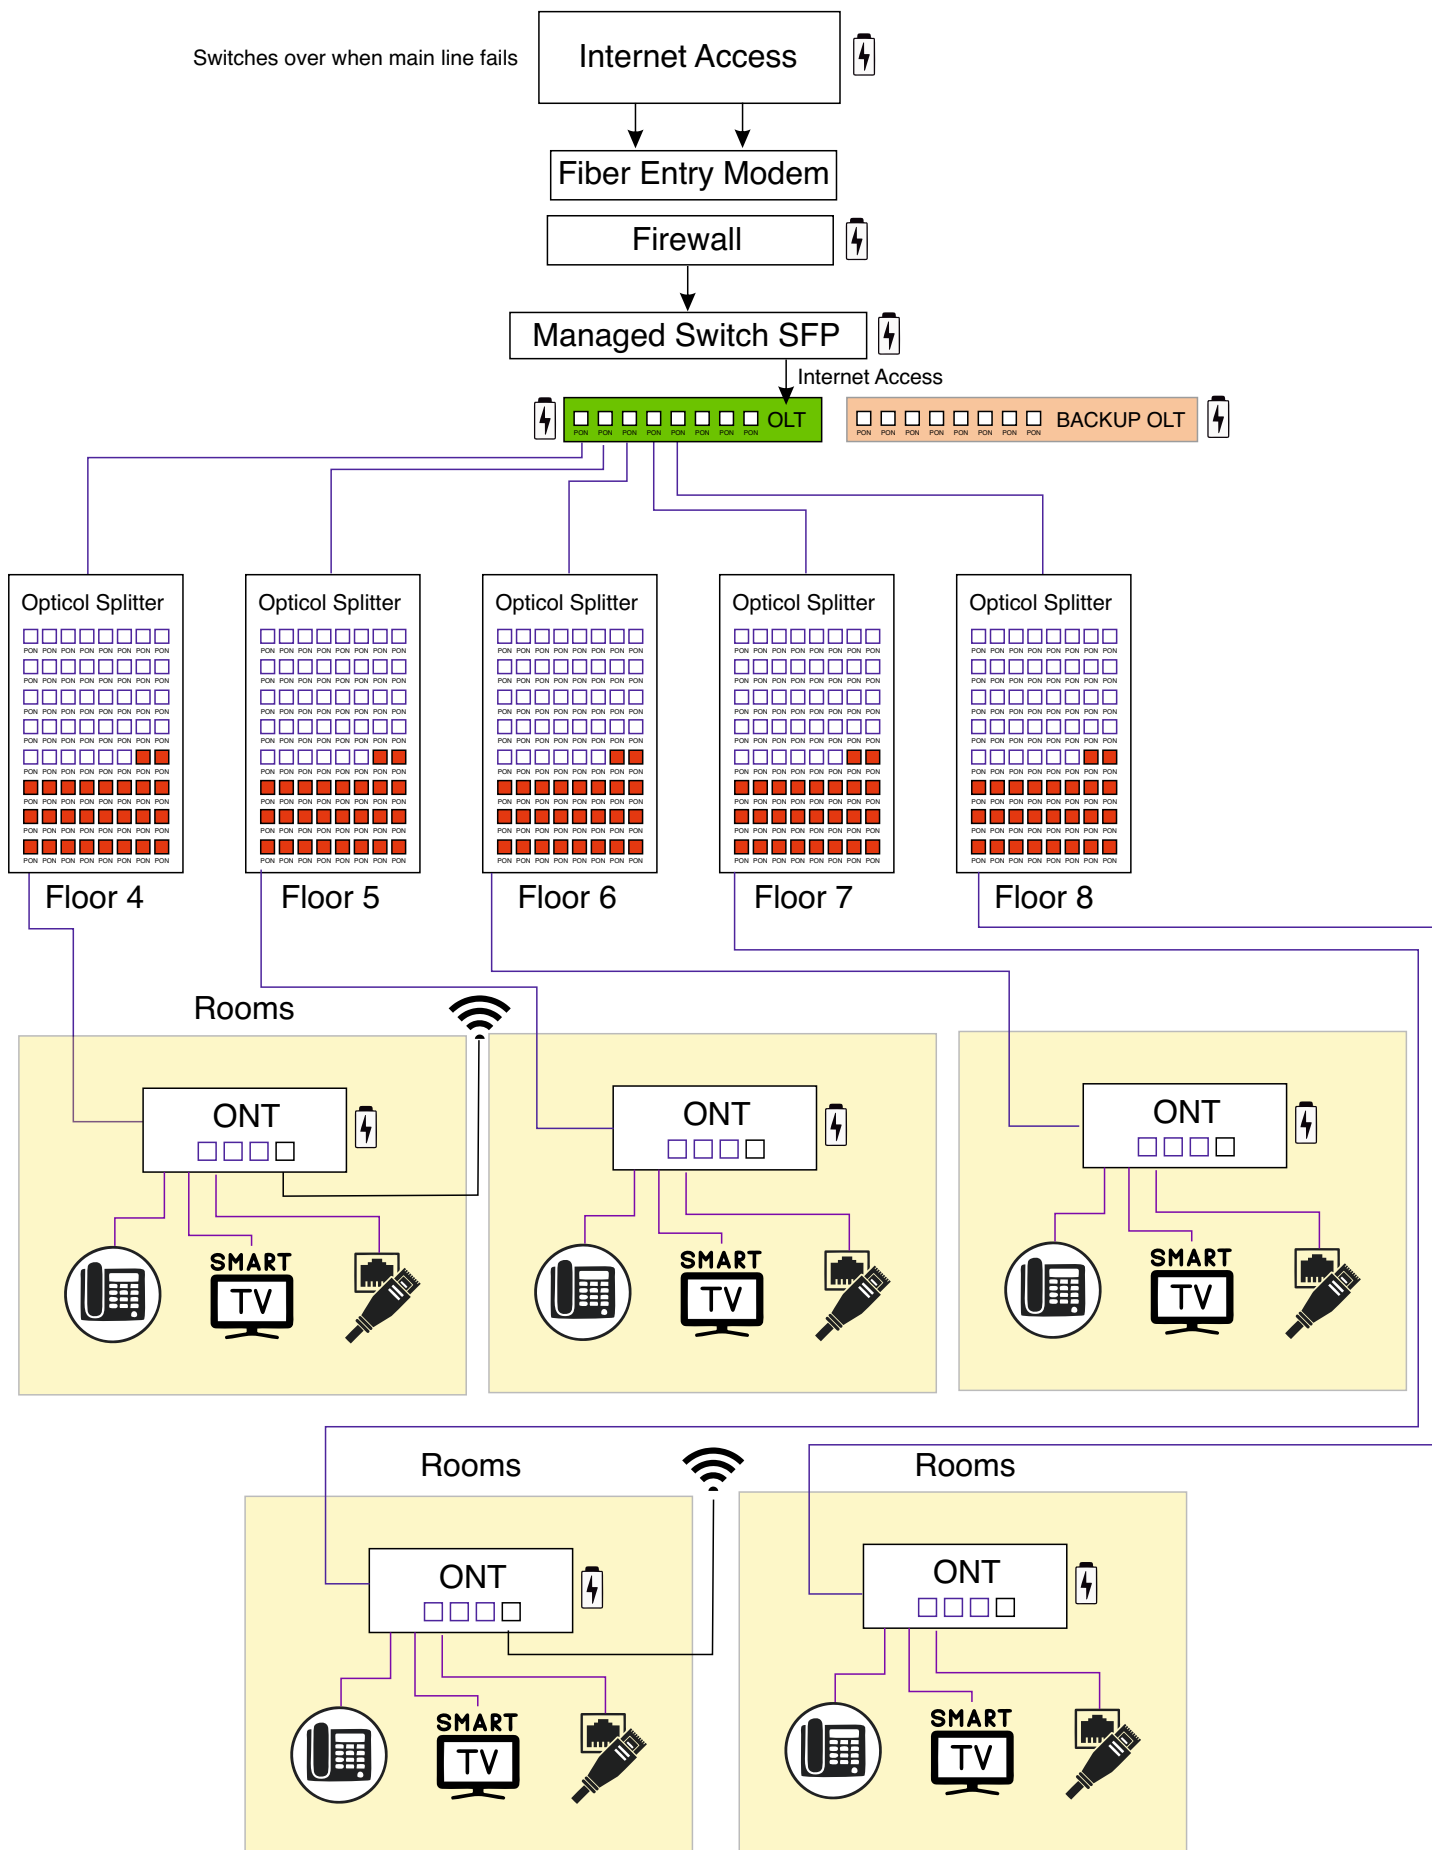

External WAP

Connected to UPS

Splitter Port Active

Optical Shutter

Single Mode Fiber

Multi Mode Fiber

Utp CAT6 Cable